



COUNCIL REPORT

DATE: June 27, 2023
CATEGORY: Consent
DEPT.: Public Works
TITLE: El Monte Corridor Study, Project 19-61

RECOMMENDATION

Approve Alternative 3, a road diet from four lanes to three lanes with buffered bike lanes, as the preferred alternative for El Monte Corridor Study, Project 19-61, as recommended by the Bicycle/Pedestrian Advisory Committee and Council Transportation Committee.

BACKGROUND

El Monte Avenue is a four-lane street with two travel lanes and a bicycle lane in each direction, a posted speed limit of 35 miles per hour (mph), and an Average Daily Traffic (ADT) volume of approximately 20,000 vehicles per day (vpd) based on data collected in 2019. Recent data collected in March 2023 shows an ADT of approximately 14,000 vpd.

In October 2015, a pedestrian fatality occurred at the intersection of El Monte Avenue and Marich Way which prompted community requests for the City to consider improvements along El Monte Avenue. In 2019, the City installed improvements at the intersection to improve the crossing for pedestrians, but there has been a continued interest from the community for an overall corridor study for safety of all modes of travel along the El Monte Avenue corridor and the adjacent West El Camino Real connection.

As part of the Fiscal Year 2018-19 Capital Improvement Program, Council approved the El Monte Corridor Study project to evaluate improvements to increase safety along this corridor. In September 2019, the City entered into a \$90,000 agreement with Mott MacDonald to develop a study that identifies viable added improvements for pedestrians and bicyclists.

The Analysis section below summarizes the alternatives considered and the engagement process with the community, Bicycle/Pedestrian Advisory Committee (BPAC), and Council Transportation Committee (CTC). The alternative proposed for Council's approval is recommended by the BPAC and CTC.

ANALYSIS

The El Monte Corridor Study (Study) focuses on nine intersections: two intersections along El Camino Real at Escuela Avenue and El Monte Avenue and seven intersections along El Monte Avenue from El Camino Real to the City limits at Springer Road and Jay Street (see Figure 1). The Study also includes evaluating various improvements throughout the corridor.

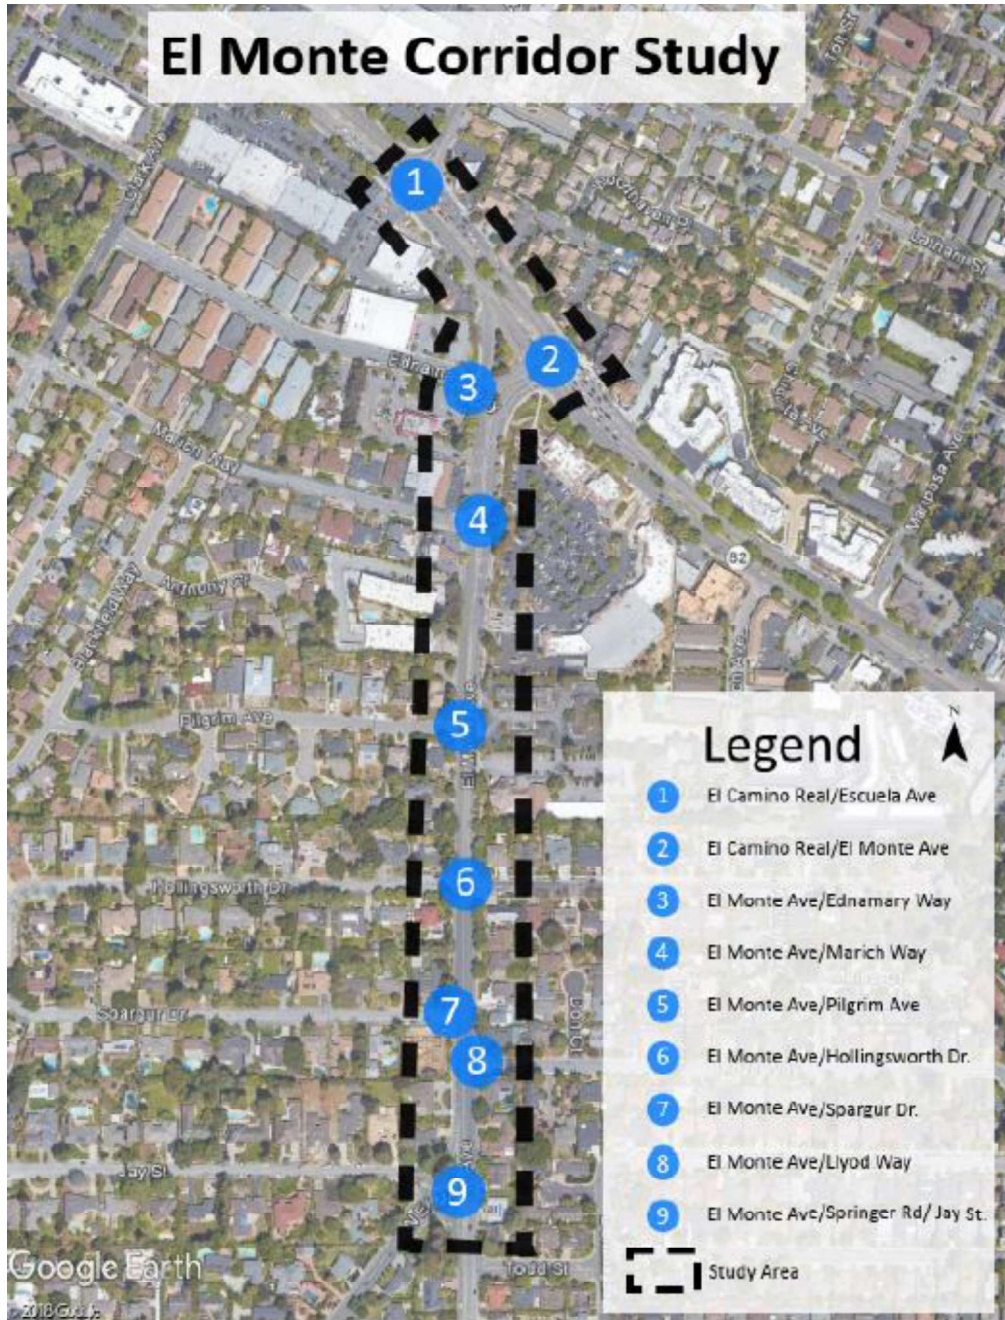


Figure 1: Project Area

The main goals of the Study are to develop a multi-modal transportation conceptual plan for pedestrian and bicycle safety and improve traffic operations along the corridor. The conceptual plans are intended to evaluate the corridor to determine space allocation for new improvements within the available roadway width.

Alternatives 1 and 2

On [December 2, 2020](#), staff presented two proposed corridorwide alternatives to the BPAC.

Consistent with the design concept from the El Camino Real Streetscape Plan, both alternatives provided the same suggested improvements on El Camino Real between Escuela Avenue and El Monte Avenue that include: high-visibility crosswalks at each intersection, Americans with Disabilities Act (ADA)-compliant curb ramps, green bike lanes at conflict areas, and striping and signage improvements. Additionally, the right-turn vehicular movement from eastbound West El Camino Real to southbound El Monte Avenue currently operates as “free right-turn” that poses potential conflicts with pedestrians and bicyclists. Both alternatives remove this free right-turn and redirect right-turning vehicles to turn onto El Monte Avenue with a much tighter turn radius, resulting in one less crossing for pedestrians and encouraging reduced speeds of vehicles turning right from West El Camino Real to El Monte Avenue (see Figure 2). During the design phase, staff will evaluate implementing protected intersection treatments, where feasible. In support of this portion of the project, the City was recently awarded the One Bay Area Grant Cycle 3 (OBAG 3) grant for the El Camino Real/Escuela Avenue/El Monte Avenue Intersection Improvements project.

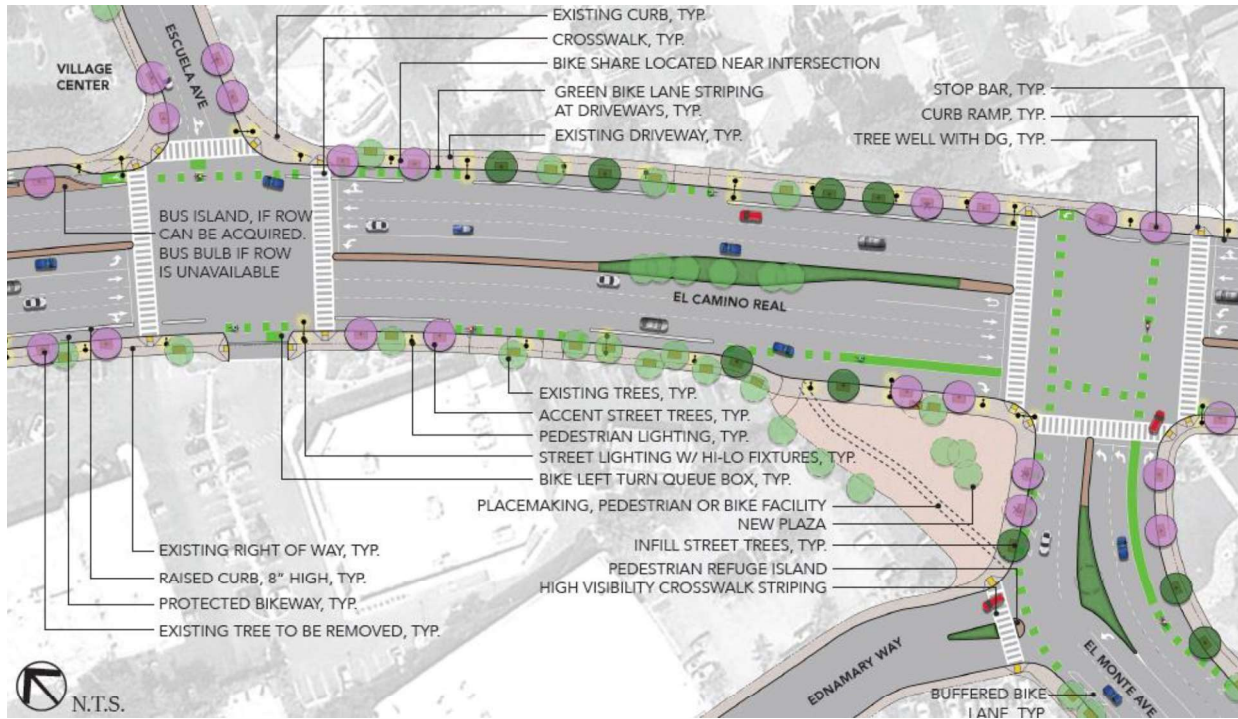


Figure 2: Design Concept for El Monte Avenue/El Camino Real Intersection from El Camino Real Streetscape Plan

The two alternatives are also consistent with Caltrans’ upcoming El Camino Real pavement rehabilitation project anticipated to start construction this fall, which includes the installation of protected bikeways and bike lanes between Sylvan Avenue/The Americana and the City limits near Rengstorff Avenue, three new crosswalks with pedestrian hybrid beacons (PHBs) at Pettis Avenue, Bonita Avenue, and Crestview Drive, and other corridor improvements.

The differences between the two alternatives focus on El Monte Avenue and are described as follows:

- **Alternative 1:** This alternative keeps all four existing vehicle lanes and bicycle lanes, adds a buffered area to the bicycle lanes by narrowing the widths of the vehicle lanes, and maintains the intersections as unrestricted to traffic movement, similar to current conditions (see Attachment 1). Figure 3 shows a typical cross-section of Alternative 1.



Figure 3: Typical Cross-Section—Alternative 1 (No Side Street Restriction)

- **Alternative 2:** This alternative also keeps all existing four vehicle lanes and bicycle lanes and adds concrete median islands at some of the intersections (at Ednamary Way, Pilgrim Avenue, and Spargur Drive) to restrict access in and out of those side streets (see Attachment 2). Figure 4 shows a typical cross-section of Alternative 2 at some intersections where left-turn access is prohibited.

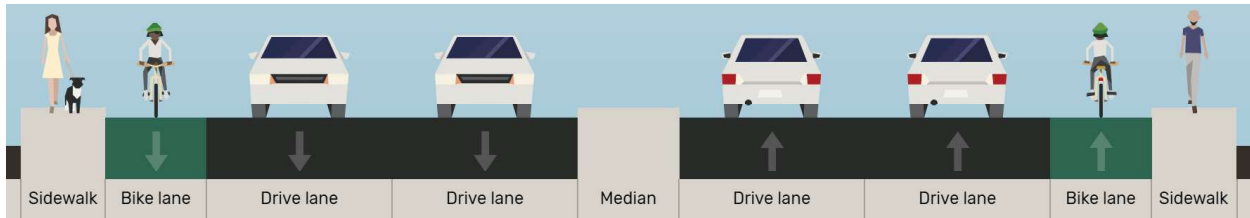


Figure 4: Typical Cross-Section—Alternative 2 (Some Side Street Restriction)

Both Alternatives 1 and 2 provide El Monte Avenue with narrower travel lanes. In addition, corridorwide improvements, such as ladder-style crosswalks, enhanced street lighting, ADA-compliant curb ramps, green bike lanes at conflict areas, and striping and signage at all intersections, are included.

Alternative 3—Road Diet

During the December 2020 BPAC meeting, to address the community’s concerns with high vehicle speeds and volumes, the BPAC requested staff explore the feasibility of a road diet alternative along El Monte Avenue, between El Camino Real and the City limits at Springer Road and Jay Street.

In September 2021, the City’s design consultant conducted a road diet analysis for El Monte Avenue. The road diet alternative envisions a three-lane cross-section consisting of one vehicular travel lane and buffered bicycle lane in each direction with a center median two-way left-turn lane and median islands at the intersection of El Monte Avenue and Hollingsworth Drive. This alternative allows the vehicle lane space to be reallocated for other uses—in this case, bicycle lane buffer areas and pedestrian crossing median islands. The buffered area would be raised in locations that do not conflict with driveways or crossings. Attachment 3 provides the full layout of the corridor improvements, and Figure 5 shows a typical cross-section of the road diet alternative.

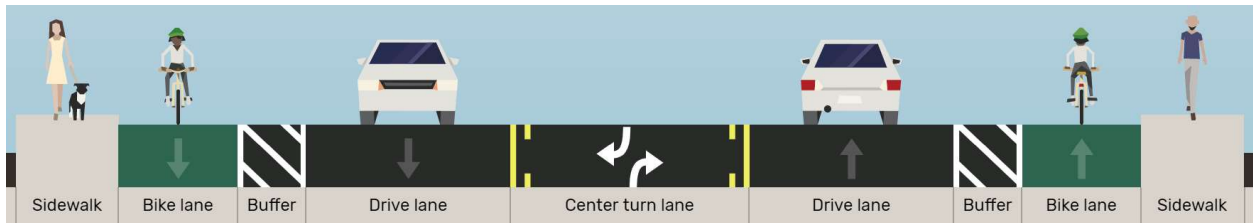


Figure 5: Typical Cross-Section—Alternative 3 (Road Diet)

The analysis generally found value to applying a road diet and included the following conclusions:

- While vehicular capacity is reduced, benefits may include reduced weaving, left-turn conflicts, and vehicle interactions along with calming traffic along the corridor. This can result in a reduction in the number and severity of vehicle-to-vehicle collisions. Additionally, the vehicle speed differential (i.e., the vehicle speeds between two adjacent through lanes) would be eliminated, and the lane speed would be limited to the speed of the lead vehicle in the single through lane.
- Easier pedestrian crossings would be facilitated where pedestrians have one fewer vehicle lane to cross and, in turn, a shorter time of exposure to moving vehicles.
- Traffic may divert to parallel corridors and local streets.
- The use of multi-modal facilities provides a dedicated space for different users, which can increase motorists' recognition and, with the addition of buffered bicycle lanes and pedestrian refuge islands, provides cues that can improve driver awareness.

Staff agrees with the conclusions of the road diet analysis.

Community Feedback

Prior to conducting the road diet analysis, staff held two public outreach meetings on January 15, 2020 and August 18, 2020, with approximately 35 and 25 participants attending, respectively. Feedback received from these meetings was incorporated into the concept for the first two corridorwide alternatives.

On July 21, 2022, staff held a third community meeting for the residents immediately adjacent and accessing El Monte Avenue to present the road diet alternative (Alternative 3) and obtain community feedback and comments. Alternative 3 made no changes to the suggested improvements shown in Alternatives 1 and 2 for El Camino Real between Escuela Avenue and El Monte Avenue. In general, the community indicated strong support for the road diet alternative, with approximately 30 members of the public attending the meeting.

Following the community meeting, on December 16, 2022, staff launched a public online survey to gain information on the public's support and feedback to the alternatives. The survey was sent to approximately 10,000 households within approximately one-half mile of the Study area and posted on the City's Facebook page and website. The 30-question survey included commute and travel modes/patterns along the corridor, traffic-related concerns, support of or opposition to proposed improvements, and measures to improve safety. Responses received provided staff with wider feedback and information to recommend to the BPAC, CTC, and City Council a preferred alternative. Staff received a total of 448 online survey responses with key feedback summaries outlined in Table 1.

As shown in Table 1, the key community concerns identified were vehicle speeds and safety of pedestrians and bicyclists. A large majority supported a center median two-way left-turn lane on El Monte Avenue but did not support reducing the number of left-turn lanes from westbound El Camino Real to southbound El Monte Avenue or restricting left-turn access along El Monte Avenue to/from side streets. Lastly, the most preferred alternative was the road diet alternative, Alternative 3.

Table 1: Online Survey Summary

Rate the following contributing factors to traffic safety issues along El Monte Avenue in order of concern importance:		
Vehicular Speeds	HIGHEST CONCERN	30%
Pedestrian Crossing Challenges		26%
Bike Lanes		11%
Left-Turning Vehicles		9%
Vehicular Volumes		9%
Lack of Signage/Striping		4%
Number of Vehicular Lanes		3%
Width of Vehicular Lanes	LEAST CONCERN	1%

Other Concerns: Driver Behavior, Design of the Intersection

Rate the following traffic-related concerns along El Monte Avenue in order of concern importance:		
Safety of Pedestrians	HIGHEST CONCERN	26%
Safety of Bicyclists		23%
Speed of Vehicular Traffic		23%
Volume of Vehicular Traffic	LEAST CONCERN	8%

Other Concerns: Noise, Transit Access, Road Surface Condition

Do you support a two-way median left-turn lane along El Monte Avenue?	
Yes	69%
No	31%

Do you support reducing the number of left-turn lanes from westbound El Camino Real to southbound El Monte Avenue?	
Yes	25%
No	75%

Do you support left-turn access restriction to/from Pilgrim Avenue, Ednamary Way, and Spargur Drive along El Monte Avenue?	
Yes	34%
No	66%

Rank the following design concepts in order of preference:		
Option C: Road diet option—two-lane section (and center turn lane) with buffered bike lanes (no access restriction on side-streets).	MOST PREFERRED	42%
Option B: Four-lane section with buffered bike lanes (some access restriction on side streets).		31%
Option A: Four-lane section with buffered bike lanes (no access restriction on side streets).	LEAST PREFERRED	27%

Bicycle/Pedestrian Advisory Committee

On [April 26, 2023](#), staff presented the Study at a joint BPAC and City of Los Altos' Complete Street Commission meeting, with the inclusion of the road diet concept. The BPAC voted 4-0-1 (Barton recused) recommending Alternative 3, a road diet from four lanes to three lanes with buffered bike lanes, as the preferred alternative for the Study to the CTC. As part of the recommendation, the BPAC provided the following comments:

- Assess options to provide protected bicycle lanes, where feasible.
- Include green street elements into the project.
- If possible, reduce posted speed limit prior to project construction.
- Evaluate bicycle access from eastbound Marich Way to northbound El Monte Avenue.

As part of a second recommendation, the BPAC voted 3-0-1-1 (Adamic abstain; Barton recused) to have staff consider the feasibility of restricting left-turn movement from northbound El Monte Avenue to westbound Ednamary Way.

As recommended by BPAC, protected bike lanes and green street elements will be incorporated into the project, where feasible. Staff will evaluate bicycle access from Marich Way to northbound El Monte Avenue to ensure bicyclists have the ability to safely cross El Monte Avenue. On the item of reducing the posted speed limit, speed limits are established on the basis of an Engineering and Traffic Survey (E&TS) and the limit is dependent on speeds of actual free-flow traffic conditions. Staff has analyzed the recently passed Assembly Bill 43 (AB 43) related to traffic safety and speed limit reduction. AB 43 does provide agencies greater flexibility in setting speed limits and includes that an E&TS is still required to establish and enforce speed limits. Upon the implementation of roadway changes for El Monte Avenue, and once the improvements have been in place for a few months, staff will conduct a new E&TS to determine if El Monte Avenue is eligible for a speed limit reduction, including applying applicable reduction provisions allowed per AB 43.

Council Transportation Committee

On [May 15, 2023](#), staff presented the Study to the CTC. The CTC unanimously recommended Alternative 3, a road diet from four lanes to three lanes with buffered bike lanes, as the preferred alternative for the Study to the City Council. As part of the recommendation, the CTC provided the following comments:

- Prioritize the completion of the Study and proceed with the design and construction of the project without any further evaluation of restricting the left-turn movement from

northbound El Monte Avenue to westbound Ednamary Way, which was recommended by BPAC, due to potential impacts to the businesses and residents along Ednamary Way.

- Consider the upcoming Dark Sky Ordinance and its provisions when designing street lighting improvements for the corridor.
- Design the pedestrian median refuge islands at Hollingsworth Drive to ensuring that side street traffic has the ability to safely make left turns onto El Monte Avenue.
- Continue working with Caltrans to improve the signal operations, timing, and safety at the intersection of Escuela Avenue and El Camino Real.

Staff Recommendation

Staff recommends Alternative 3, with the incorporation of CTC's comments, as the preferred alternative for El Monte Corridor Study, Project 19-61. In summary, Alternative 3 includes the following improvements:

El Camino Real, from Escuela Avenue to El Monte Avenue:

- High-visibility crosswalks at each intersection;
- Green bike lane striping at conflict areas;
- Removal of the slip lane from eastbound El Camino Real to southbound El Monte Avenue;
- Maintaining two left-turn lanes from westbound El Camino Real to southbound El Monte Avenue; and
- Protected intersection treatments and green street elements, where feasible.

El Monte Avenue, from El Camino Real to the City limits at Springer Road and Jay Street:

- Road diet from four vehicle lanes to three lanes, consisting of one vehicle lane in each direction and a center median two-way left-turn lane;
- Buffered bicycle lanes with green striping at conflict areas;
- High-visibility crosswalks and pedestrian refuge islands at the intersection of El Monte Avenue and Hollingsworth Drive;
- Lighting improvements;

- No access restrictions on side streets; and
- Green street elements, where feasible.

Next Steps

The Study will be completed in summer 2023. Design and construction of the El Monte Avenue corridor improvements will be combined with the recent successful OBAG 3 grant received for the El Camino Real/El Monte Avenue/Escuela Avenue Intersection Improvements. Design is anticipated to start in 2024 and construction in late 2025.

FISCAL IMPACT

El Monte Corridor Study, Project 19-61, is funded with \$100,000 from the Capital Improvement Program (CIP) Reserve Fund. The design and construction phase of the project is included in El Monte Corridor Improvements, Design and Construction, Project 21-38, which is funded in the amount of \$1,630,000 from Measure B Sales Tax. The design and construction of the El Camino Real/El Monte Avenue/Escuela Avenue Intersection portion of the project will be funded by El Camino Real Bike & Pedestrian Improvements, Project 22-29, which will include the \$2.4 million in OBAG 3 funding. Should additional funding be required for construction, staff will request appropriation prior to advertising the project for bids. No additional appropriation is requested at this time.

CONCLUSION

Based on an analysis identifying several benefits of the road diet alternative, including traffic-calming effects of reduced speed and conflicts, improved safety for other modes of travel, and the strong support from the third community meeting, survey results, BPAC, and CTC, staff recommends Alternative 3, a road diet from four lanes to three lanes with buffered bike lanes, as the preferred alternative for the El Monte Corridor Study. Alternative 3 is consistent with the El Camino Real Streetscape Plan, Caltrans' upcoming improvements to El Camino Real, and the OBAG 3 grant-funded project at the El Camino Real/El Monte Avenue/Escuela Avenue intersection.

ALTERNATIVES

1. Modify or do not approve Alternative 3 as the preferred alternative for the El Monte Corridor Study.
2. Select Alternative 1 or 2 as the preferred alternative for the El Monte Corridor Study.
3. Provide other direction.

PUBLIC NOTICING

Agenda posting and email notices to community members interested in the project and the BPAC.

Prepared by:

Darwin Galang
Senior Traffic Engineer

Reviewed by:

Lorenzo Lopez
City Traffic Engineer

Edward Arango
Assistant Public Works Director/
City Engineer

Approved by:

Dawn S. Cameron
Public Works Director


Audrey Seymour Ramberg
Assistant City Manager

DG/LL/8/CAM
916-06-27-23CR
202901

Attachments: 1. [Conceptual Plan Alternative 1](#)
2. [Conceptual Plan Alternative 2](#)
3. [Conceptual Plan Alternative 3](#)


cc: APWD—Arango, TE, PCE—Gonzales, SCE—Galang, F/c (19-61)

ALTERNATIVE 1: FOUR-LANE SECTION WITH BUFFERED BIKE LANES
(NO ACCESS RESTRICTION ON SIDE-STREETS)

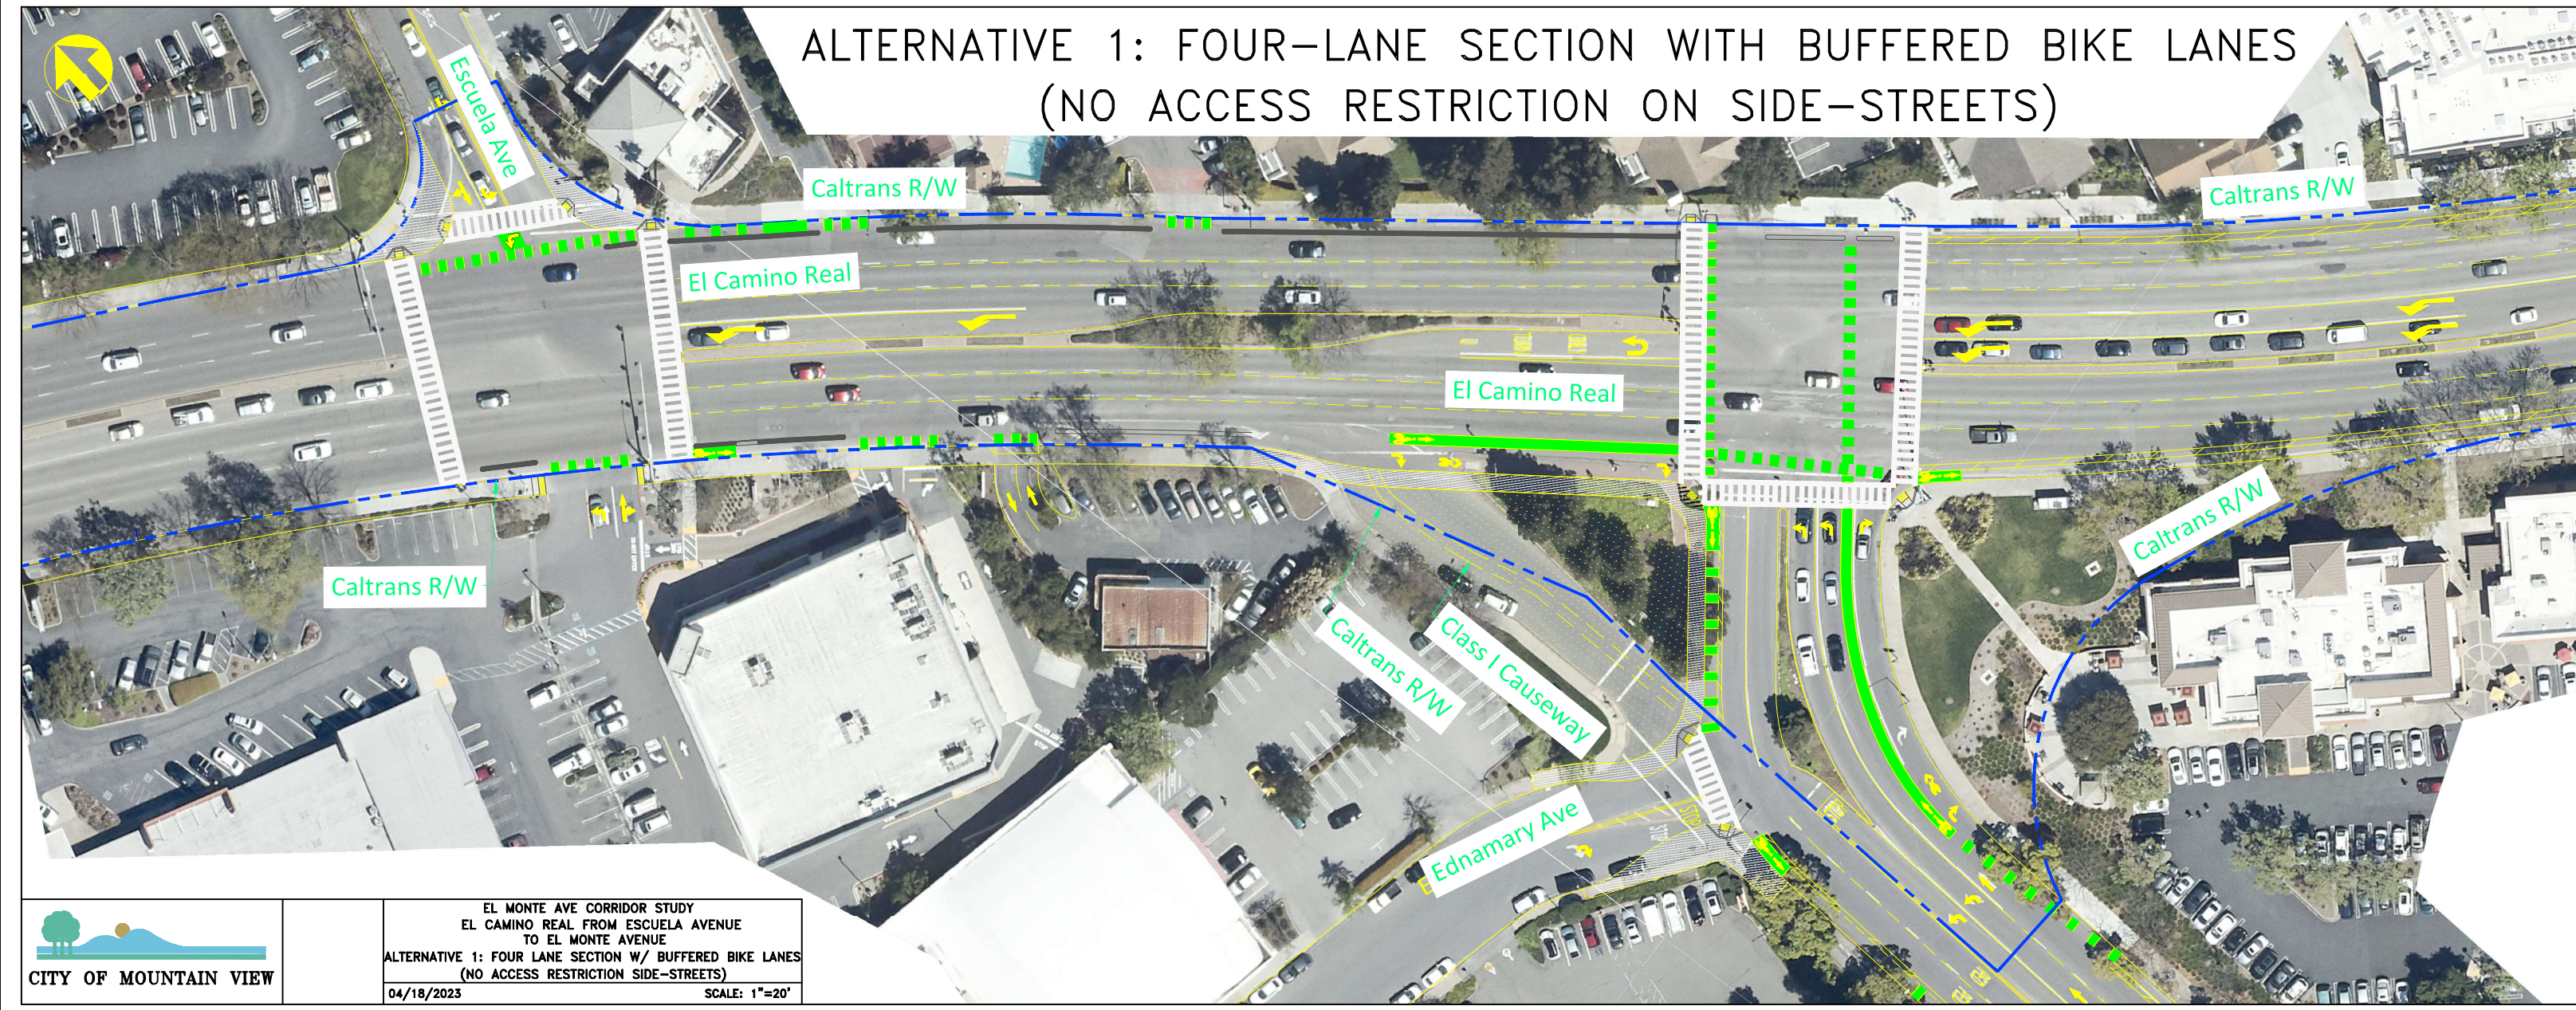

EL MONTE AVE CORRIDOR STUDY
EL CAMINO REAL FROM ESCUELA AVENUE
TO EL MONTE AVENUE
ALTERNATIVE 1: FOUR LANE SECTION W/ BUFFERED BIKE LANES
(NO ACCESS RESTRICTION SIDE-STREETS)
04/18/2023 SCALE: 1"=20'


ALTERNATIVE 1: FOUR-LANE SECTION WITH BUFFERED BIKE LANES (NO ACCESS RESTRICTION ON SIDE-STREETS)

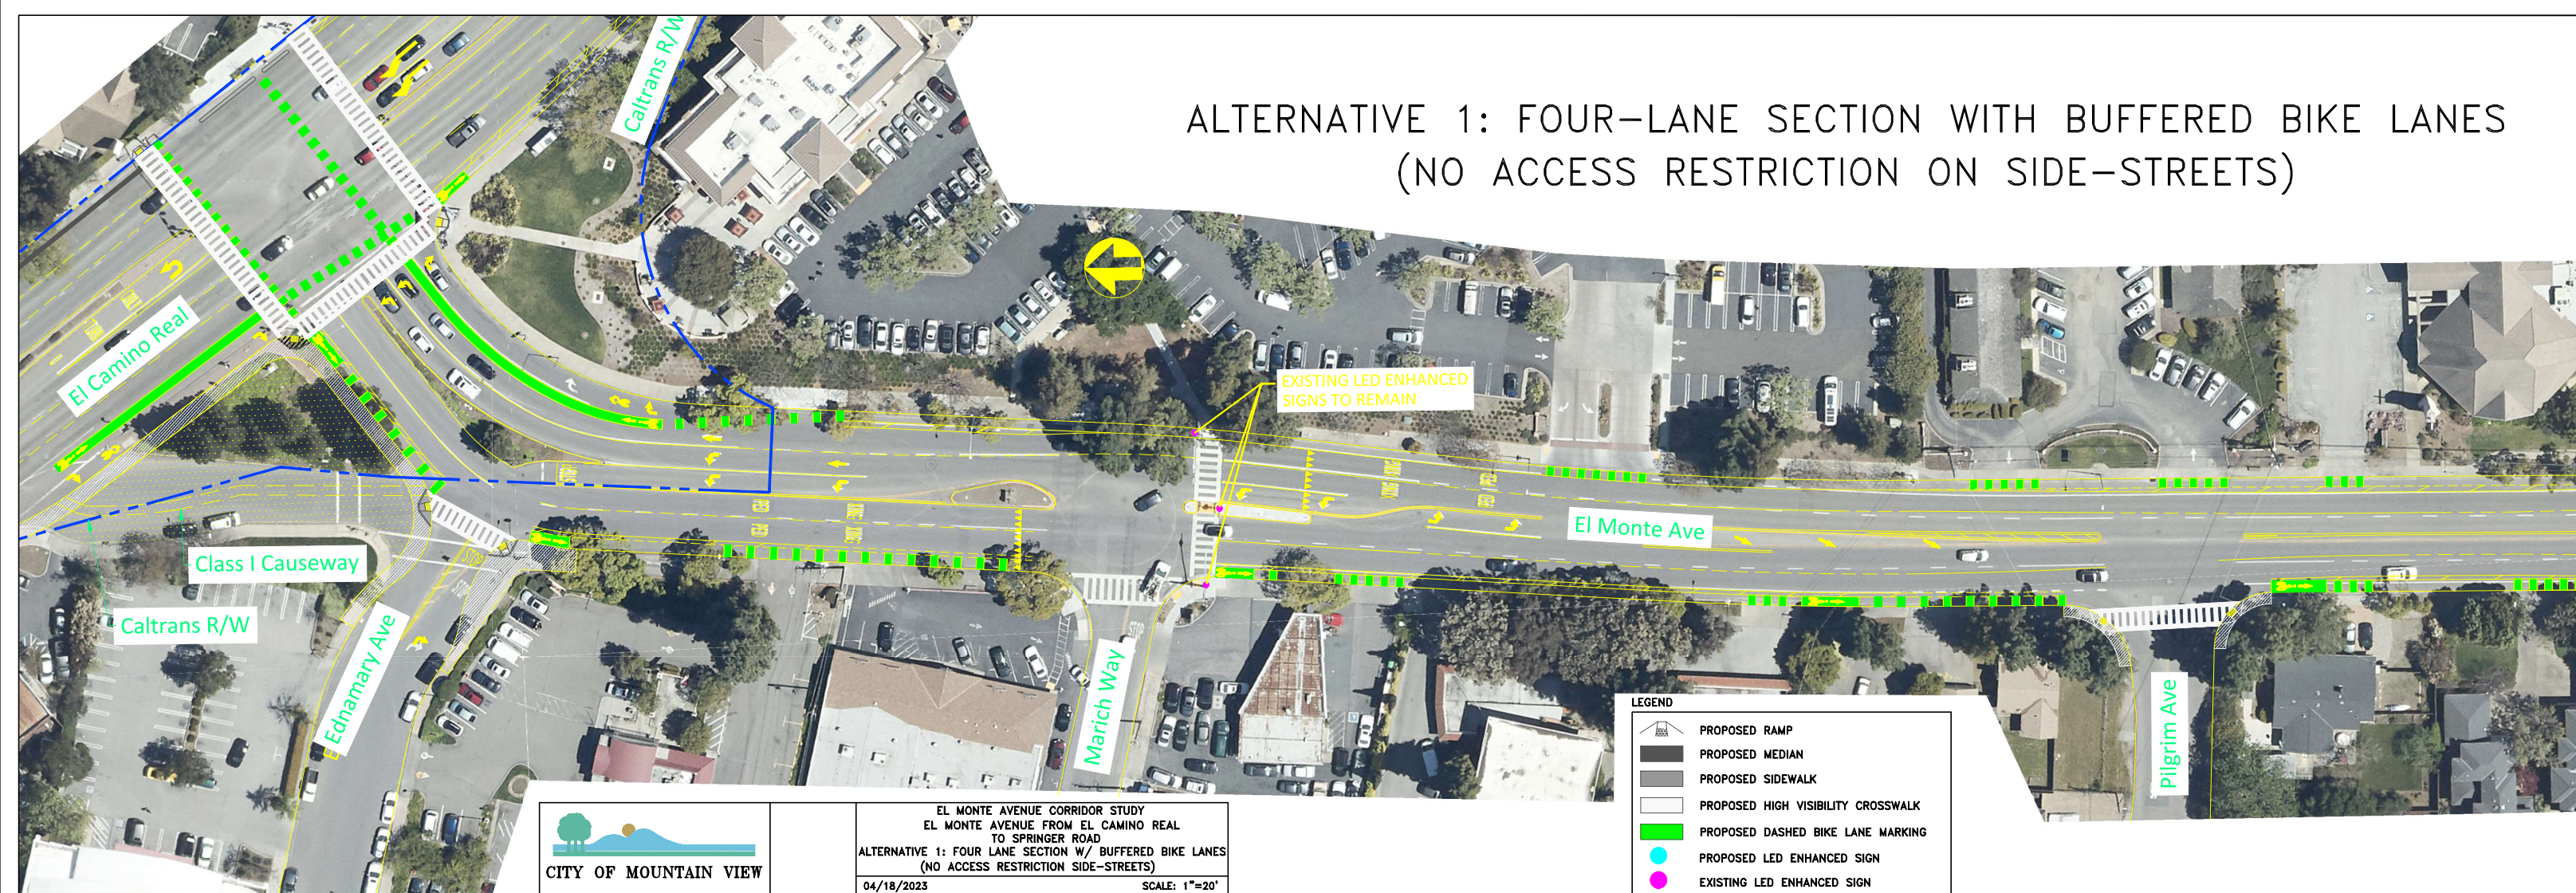

EL MONTE AVENUE CORRIDOR STUDY
 EL MONTE AVENUE FROM EL CAMINO REAL
 TO SPRINGER ROAD
 ALTERNATIVE 1: FOUR LANE SECTION W/ BUFFERED BIKE LANES
 (NO ACCESS RESTRICTION SIDE-STREETS)
 04/18/2023 SCALE: 1"=20'

LEGEND	
	PROPOSED RAMP
	PROPOSED MEDIAN
	PROPOSED SIDEWALK
	PROPOSED HIGH VISIBILITY CROSSWALK
	PROPOSED DASHED BIKE LANE MARKING
	PROPOSED LED ENHANCED SIGN
	EXISTING LED ENHANCED SIGN

ALTERNATIVE 1: FOUR-LANE SECTION WITH BUFFERED BIKE LANES (NO ACCESS RESTRICTION ON SIDE-STREETS)

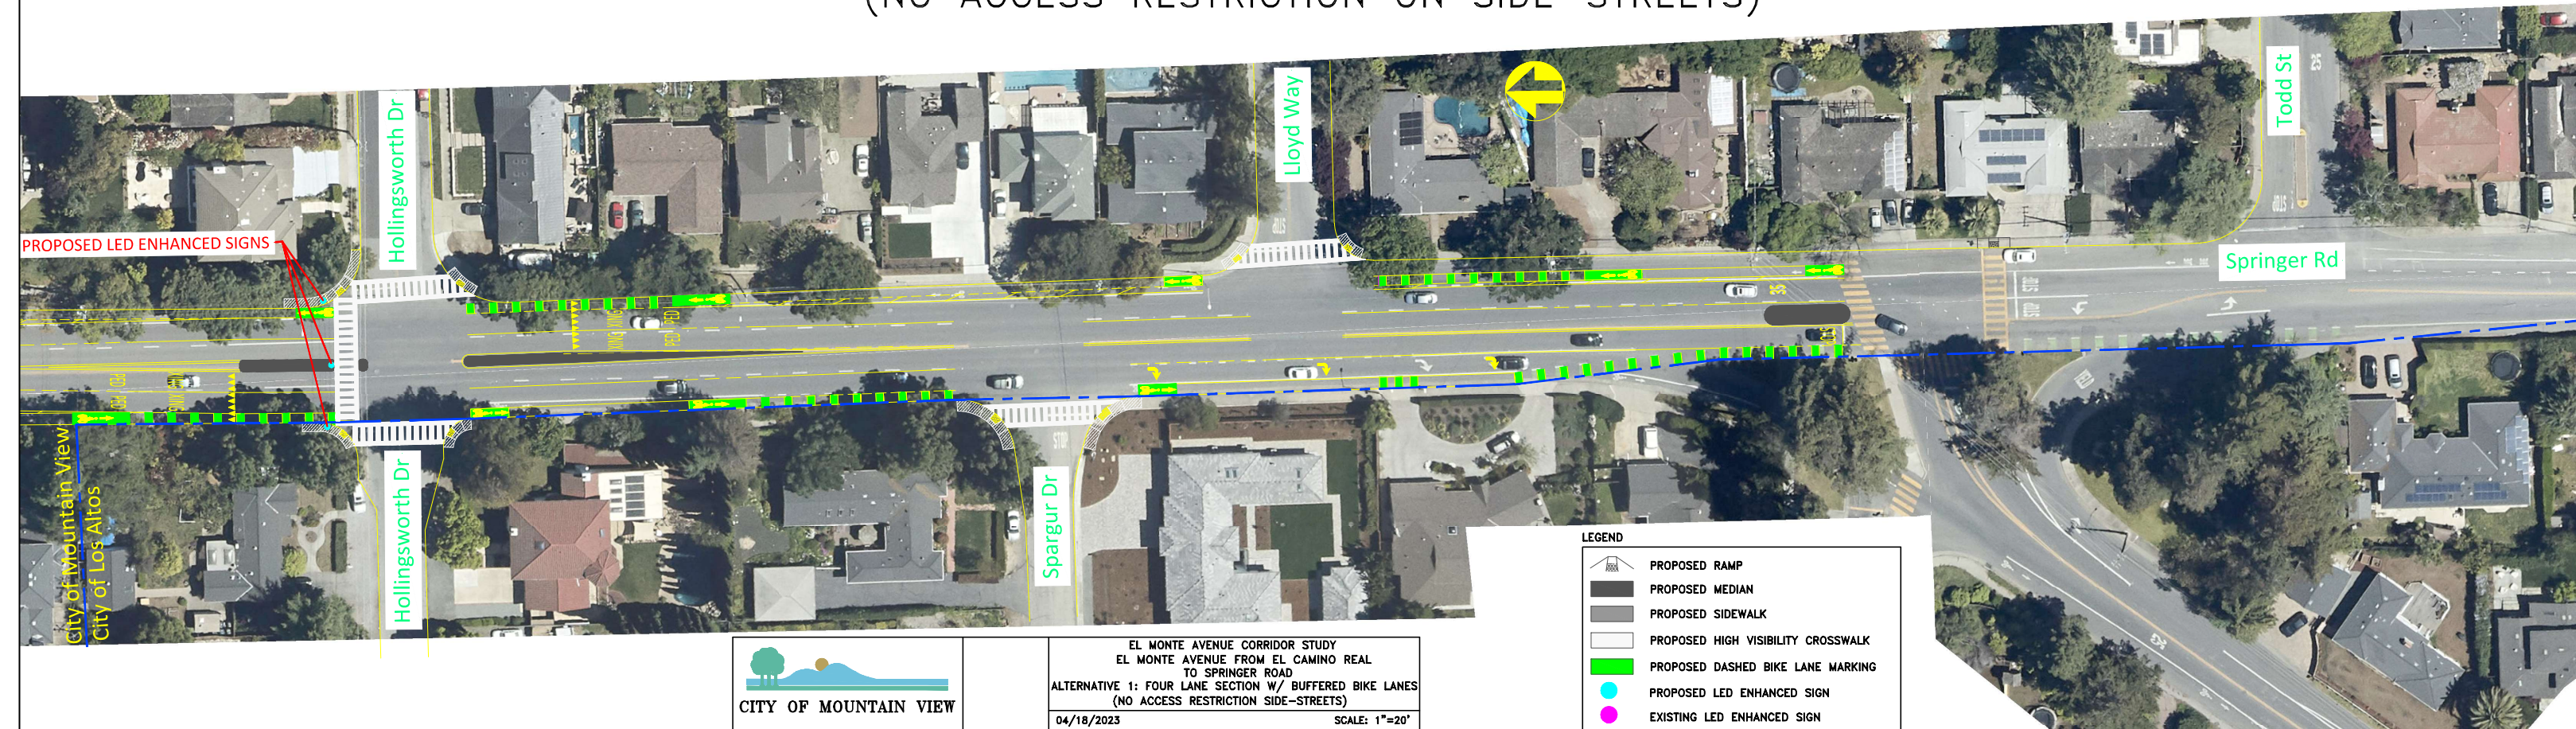

EL MONTE AVENUE CORRIDOR STUDY
 EL MONTE AVENUE FROM EL CAMINO REAL
 TO SPRINGER ROAD
 ALTERNATIVE 1: FOUR LANE SECTION W/ BUFFERED BIKE LANES
 (NO ACCESS RESTRICTION SIDE-STREETS)
 04/18/2023 SCALE: 1"=20'

City of Mountain View
 City of Los Altos

Hollingsworth Dr

Hollingsworth Dr

Spargur Dr


Lloyd Way

Springer Rd

Todd St


PROPOSED LED ENHANCED SIGNS

ALTERNATIVE 2: FOUR-LANE SECTION WITH BUFFERED BIKE LANES
(SOME SIDE-STREET ACCESS RESTRICTIONS)

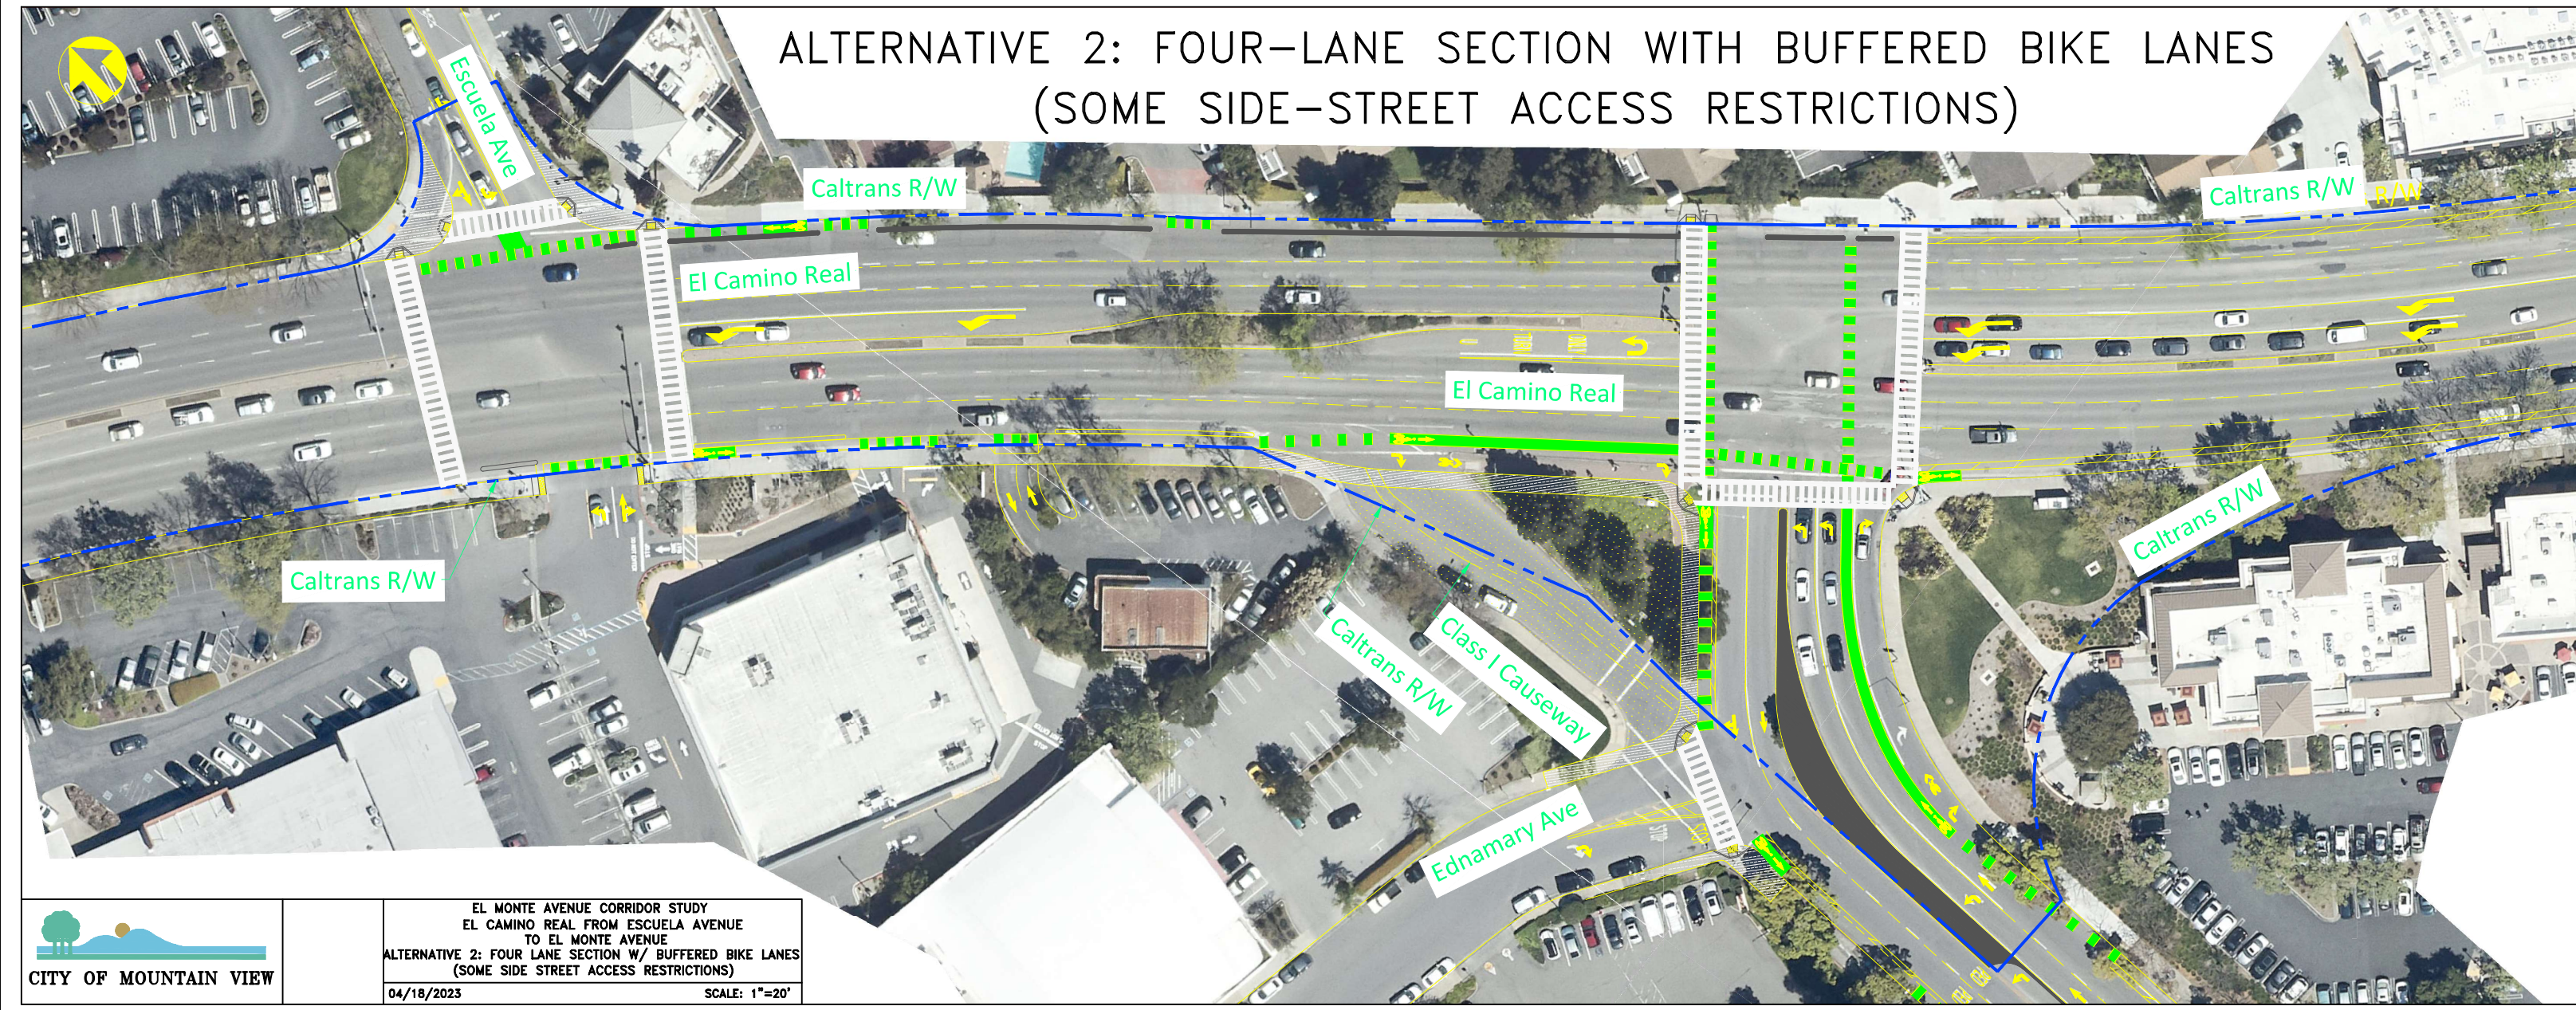

EL MONTE AVENUE CORRIDOR STUDY
EL CAMINO REAL FROM ESCUELA AVENUE
TO EL MONTE AVENUE
ALTERNATIVE 2: FOUR LANE SECTION W/ BUFFERED BIKE LANES
(SOME SIDE STREET ACCESS RESTRICTIONS)
04/18/2023 SCALE: 1"=20'

ALTERNATIVE 2: FOUR-LANE SECTION WITH BUFFERED BIKE LANES (SOME SIDE-STREET ACCESS RESTRICTIONS)

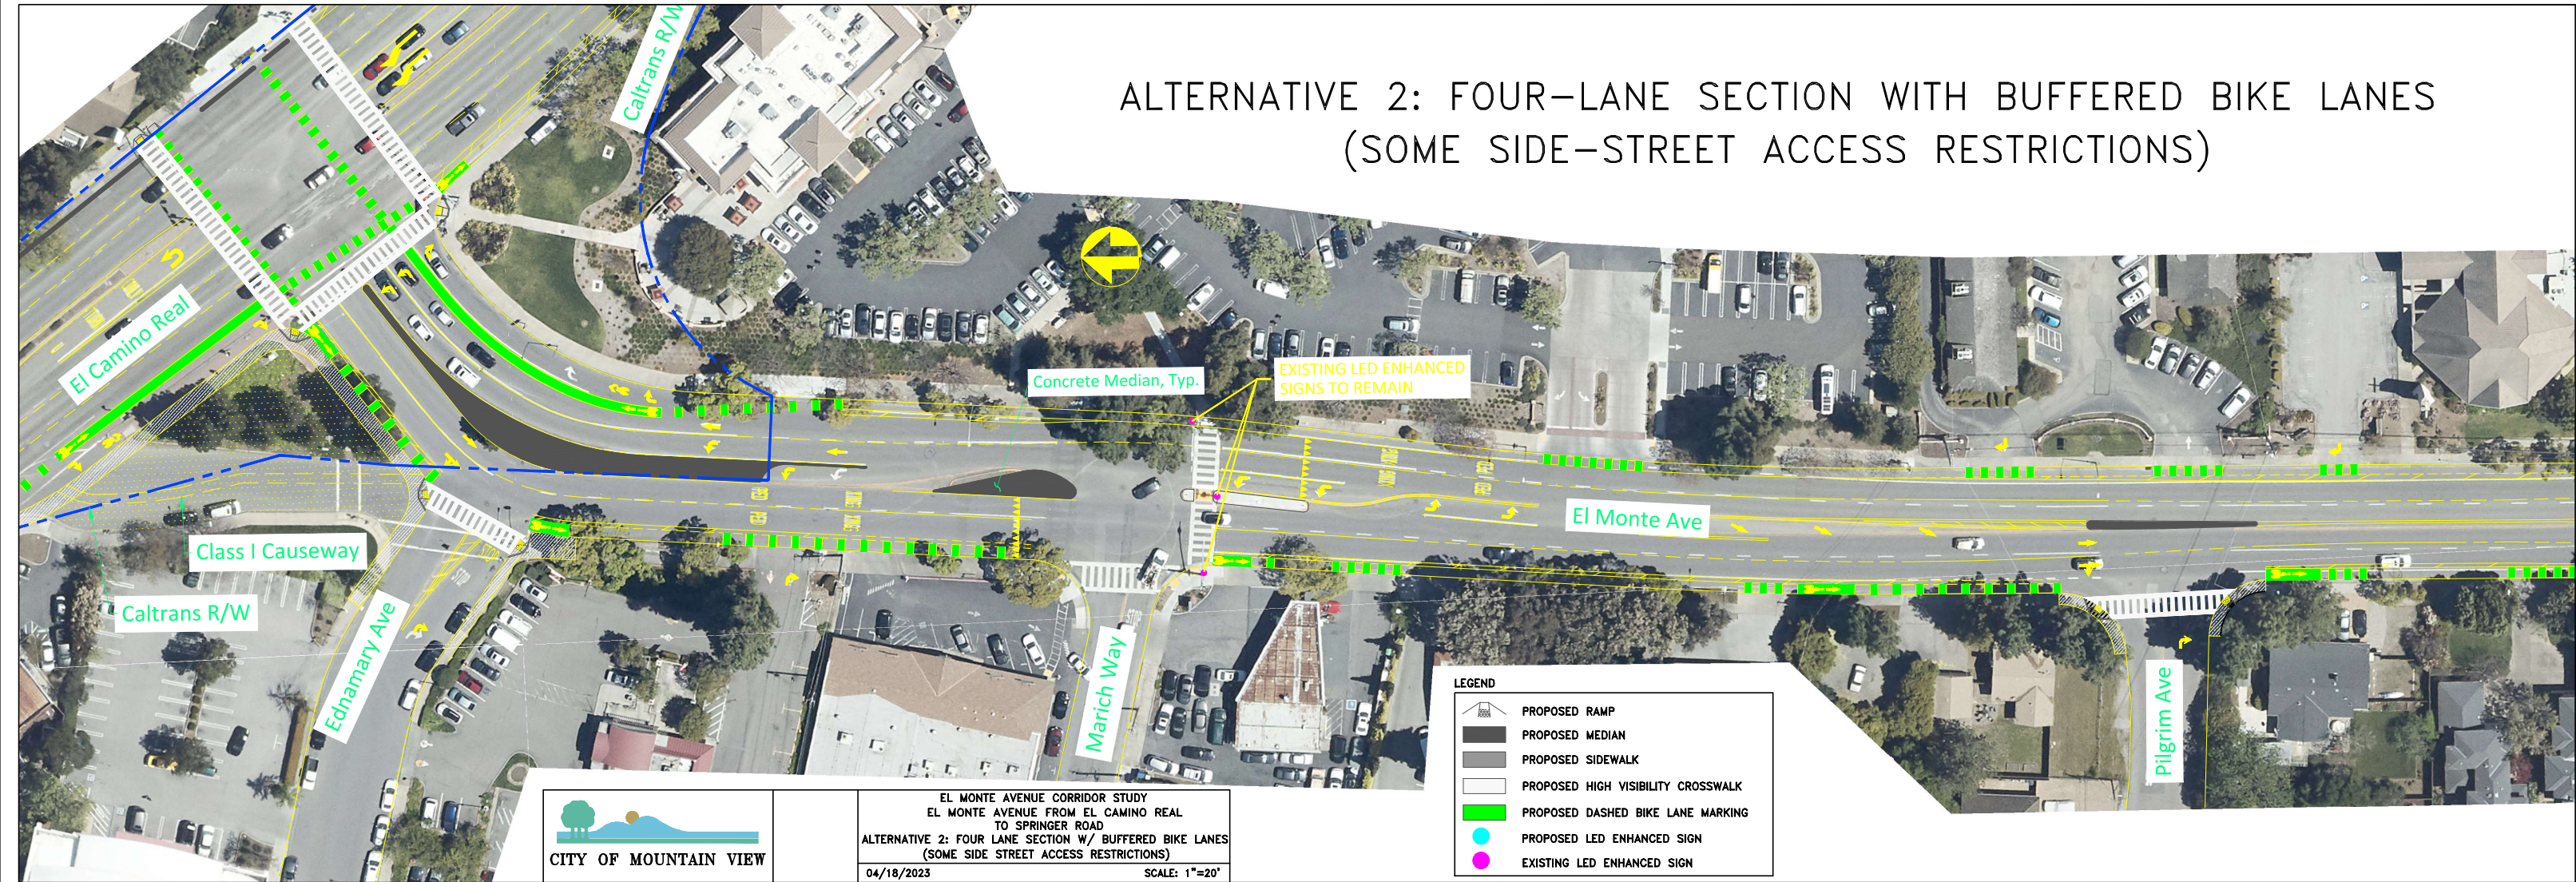

Concrete Median, Typ.

EXISTING LED ENHANCED SIGNS TO REMAIN

El Monte Ave

Pilgrim Ave

El Camino Real

Caltrans R/W

Class I Causeway

Caltrans R/W

Ednamary Ave


Marich Way



EL MONTE AVENUE CORRIDOR STUDY
EL MONTE AVENUE FROM EL CAMINO REAL
TO SPRINGER ROAD
ALTERNATIVE 2: FOUR LANE SECTION W/ BUFFERED BIKE LANES
(SOME SIDE STREET ACCESS RESTRICTIONS)
04/18/2023 SCALE: 1"=20'

LEGEND	
	PROPOSED RAMP
	PROPOSED MEDIAN
	PROPOSED SIDEWALK
	PROPOSED HIGH VISIBILITY CROSSWALK
	PROPOSED DASHED BIKE LANE MARKING
	PROPOSED LED ENHANCED SIGN
	EXISTING LED ENHANCED SIGN

ALTERNATIVE 2: FOUR-LANE SECTION WITH BUFFERED BIKE LANES (SOME SIDE-STREET ACCESS RESTRICTIONS)

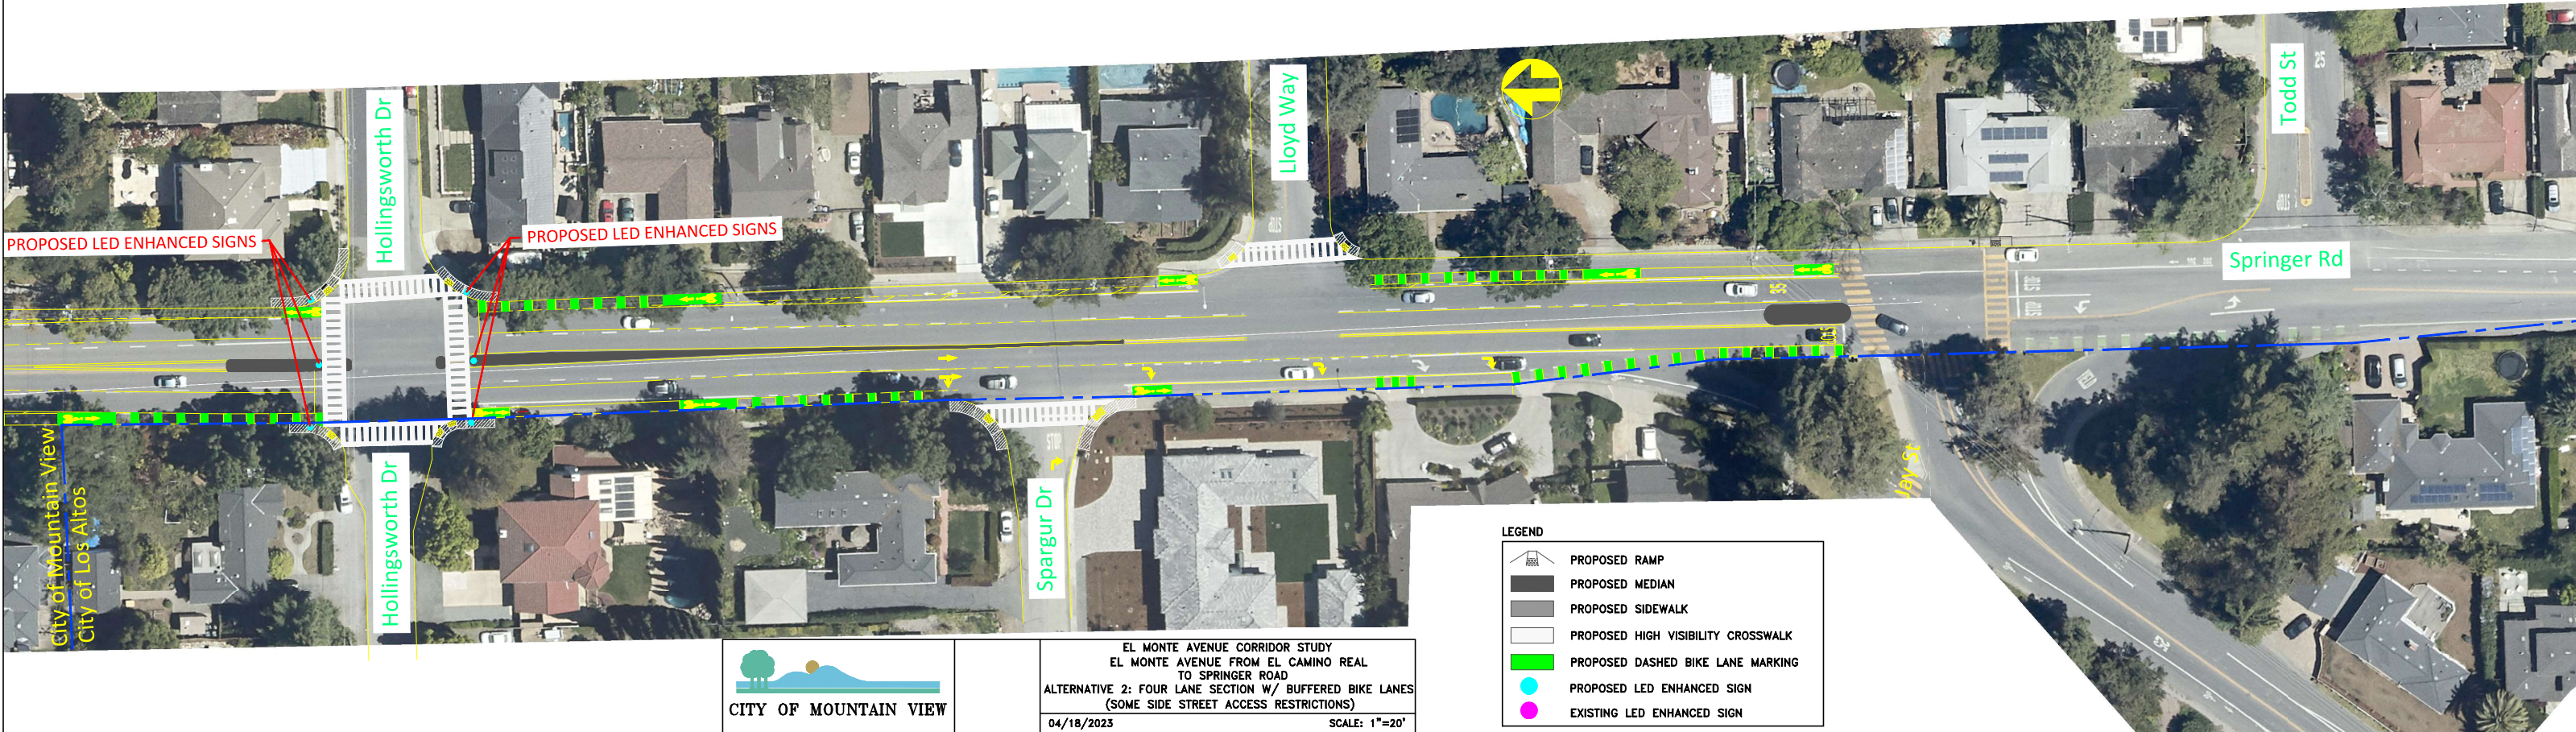


LEGEND	
	PROPOSED RAMP
	PROPOSED MEDIAN
	PROPOSED SIDEWALK
	PROPOSED HIGH VISIBILITY CROSSWALK
	PROPOSED DASHED BIKE LANE MARKING
	PROPOSED LED ENHANCED SIGN
	EXISTING LED ENHANCED SIGN



EL MONTE AVENUE CORRIDOR STUDY
 EL MONTE AVENUE FROM EL CAMINO REAL
 TO SPRINGER ROAD
 ALTERNATIVE 2: FOUR LANE SECTION W/ BUFFERED BIKE LANES
 (SOME SIDE STREET ACCESS RESTRICTIONS)
 04/18/2023 SCALE: 1"=20'

City of Mountain View
 City of Los Altos

ALTERNATIVE 3: TWO-LANE SECTION WITH BUFFERED BIKE LANES
(NO SIDE-STREET ACCESS RESTRICTIONS)

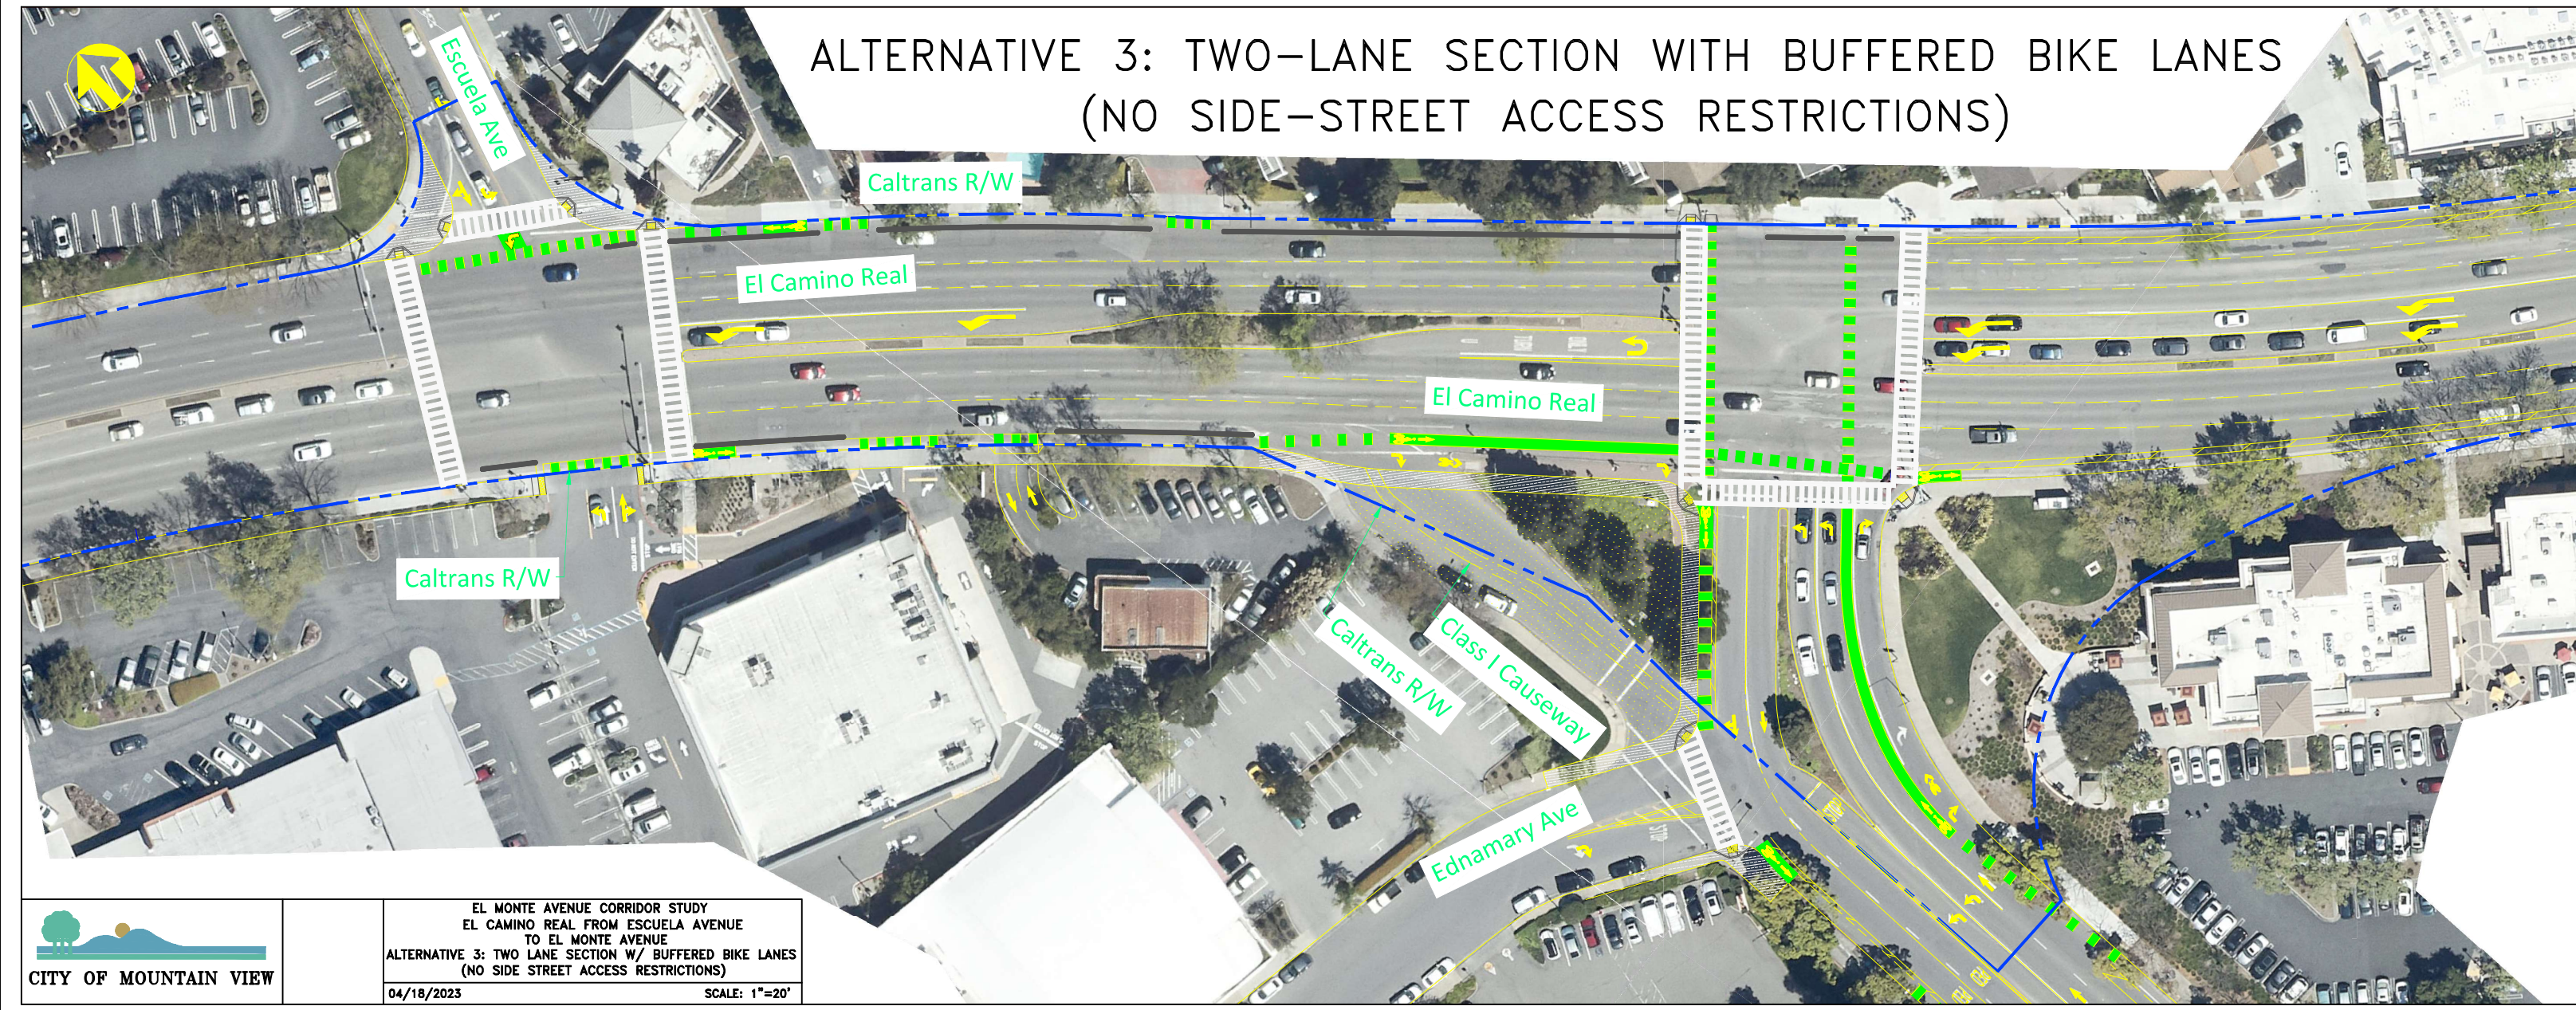

EL MONTE AVENUE CORRIDOR STUDY
EL CAMINO REAL FROM ESCUELA AVENUE
TO EL MONTE AVENUE
ALTERNATIVE 3: TWO LANE SECTION W/ BUFFERED BIKE LANES
(NO SIDE STREET ACCESS RESTRICTIONS)
04/18/2023 SCALE: 1"=20'

ALTERNATIVE 3: TWO-LANE SECTION WITH BUFFERED BIKE LANES (NO SIDE-STREET ACCESS RESTRICTIONS)




LEGEND

	PROPOSED RAMP
	PROPOSED MEDIAN
	PROPOSED SIDEWALK
	PROPOSED HIGH VISIBILITY CROSSWALK
	PROPOSED DASHED BIKE LANE MARKING
	PROPOSED LED ENHANCED SIGN
	EXISTING LED ENHANCED SIGN



EL MONTE AVENUE CORRIDOR STUDY
 EL MONTE AVENUE FROM EL CAMINO REAL
 TO SPRINGER ROAD
 ALTERNATIVE 1: TWO LANE SECTION W/ BUFFERED BIKE LANES
 (NO SIDE STREET ACCESS RESTRICTIONS)
 04/18/2023 SCALE: 1"=20'

ALTERNATIVE 3: TWO-LANE SECTION WITH BUFFERED BIKE LANES (NO SIDE-STREET ACCESS RESTRICTIONS)

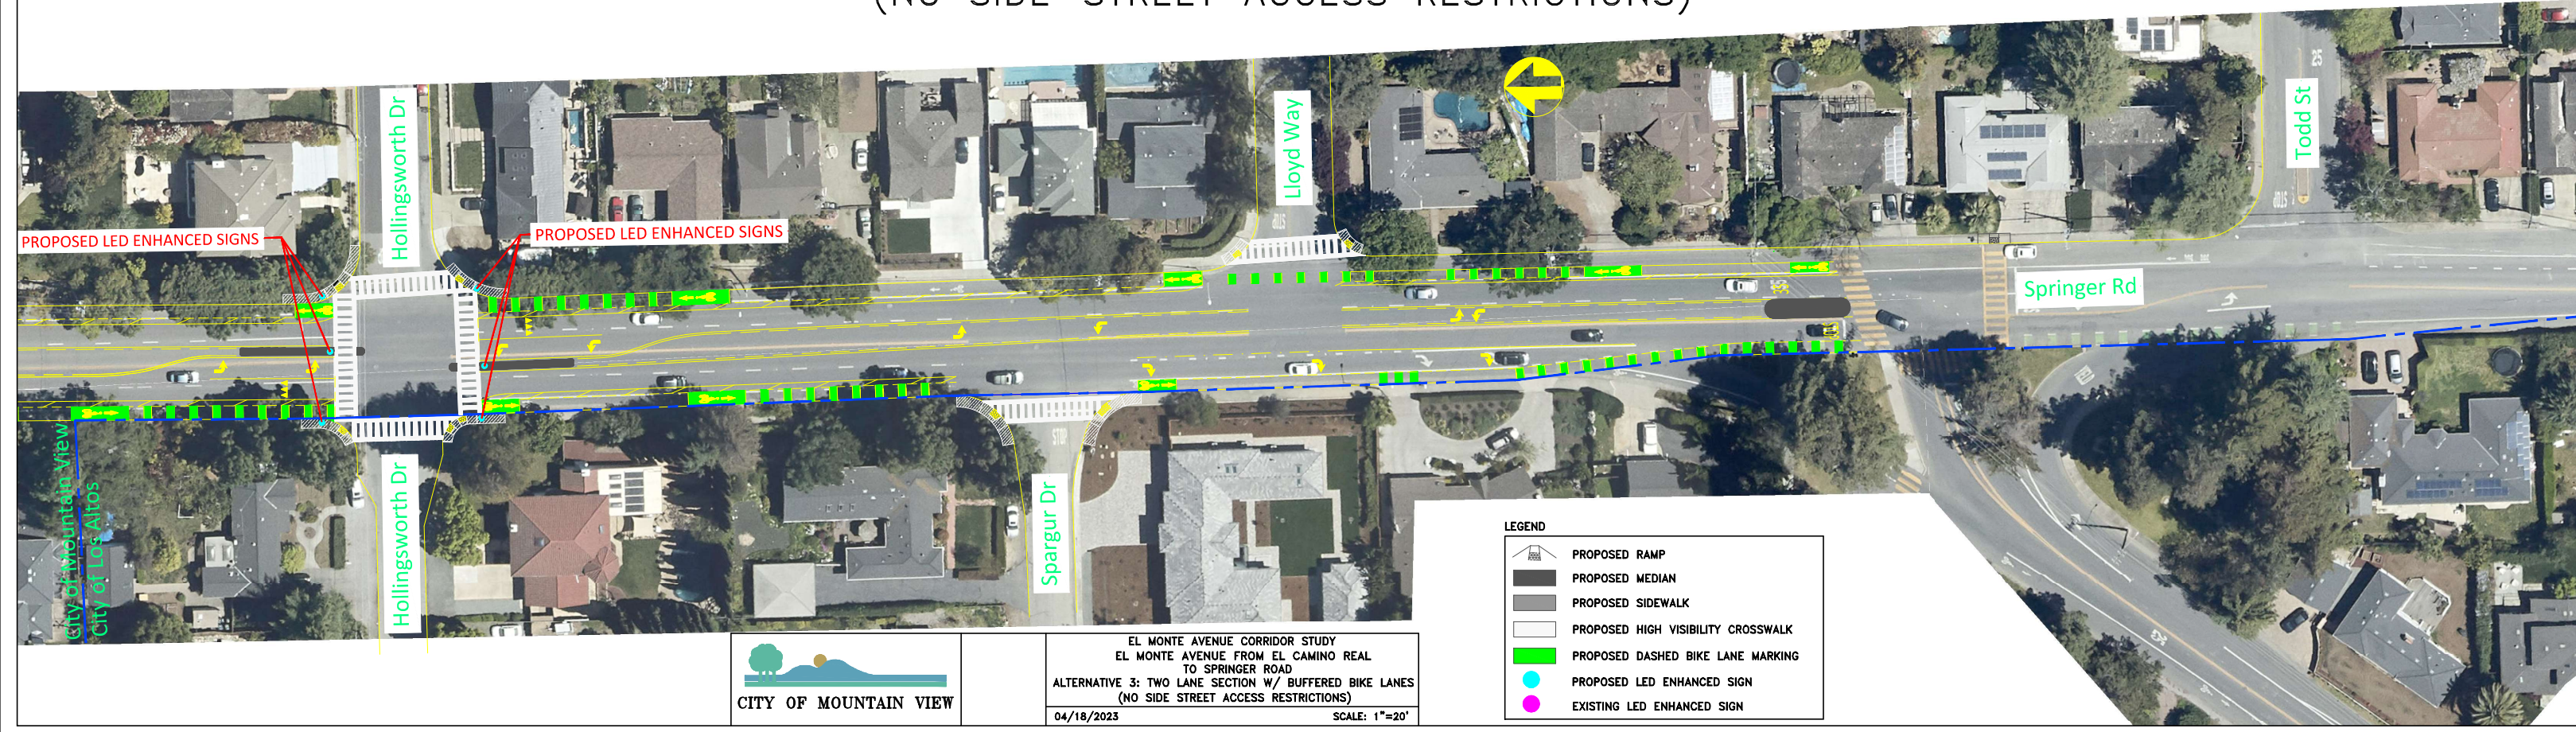

EL MONTE AVENUE CORRIDOR STUDY
EL MONTE AVENUE FROM EL CAMINO REAL
TO SPRINGER ROAD
ALTERNATIVE 3: TWO LANE SECTION W/ BUFFERED BIKE LANES
(NO SIDE STREET ACCESS RESTRICTIONS)
04/18/2023 SCALE: 1"=20'